


all D3)

PALESTRA

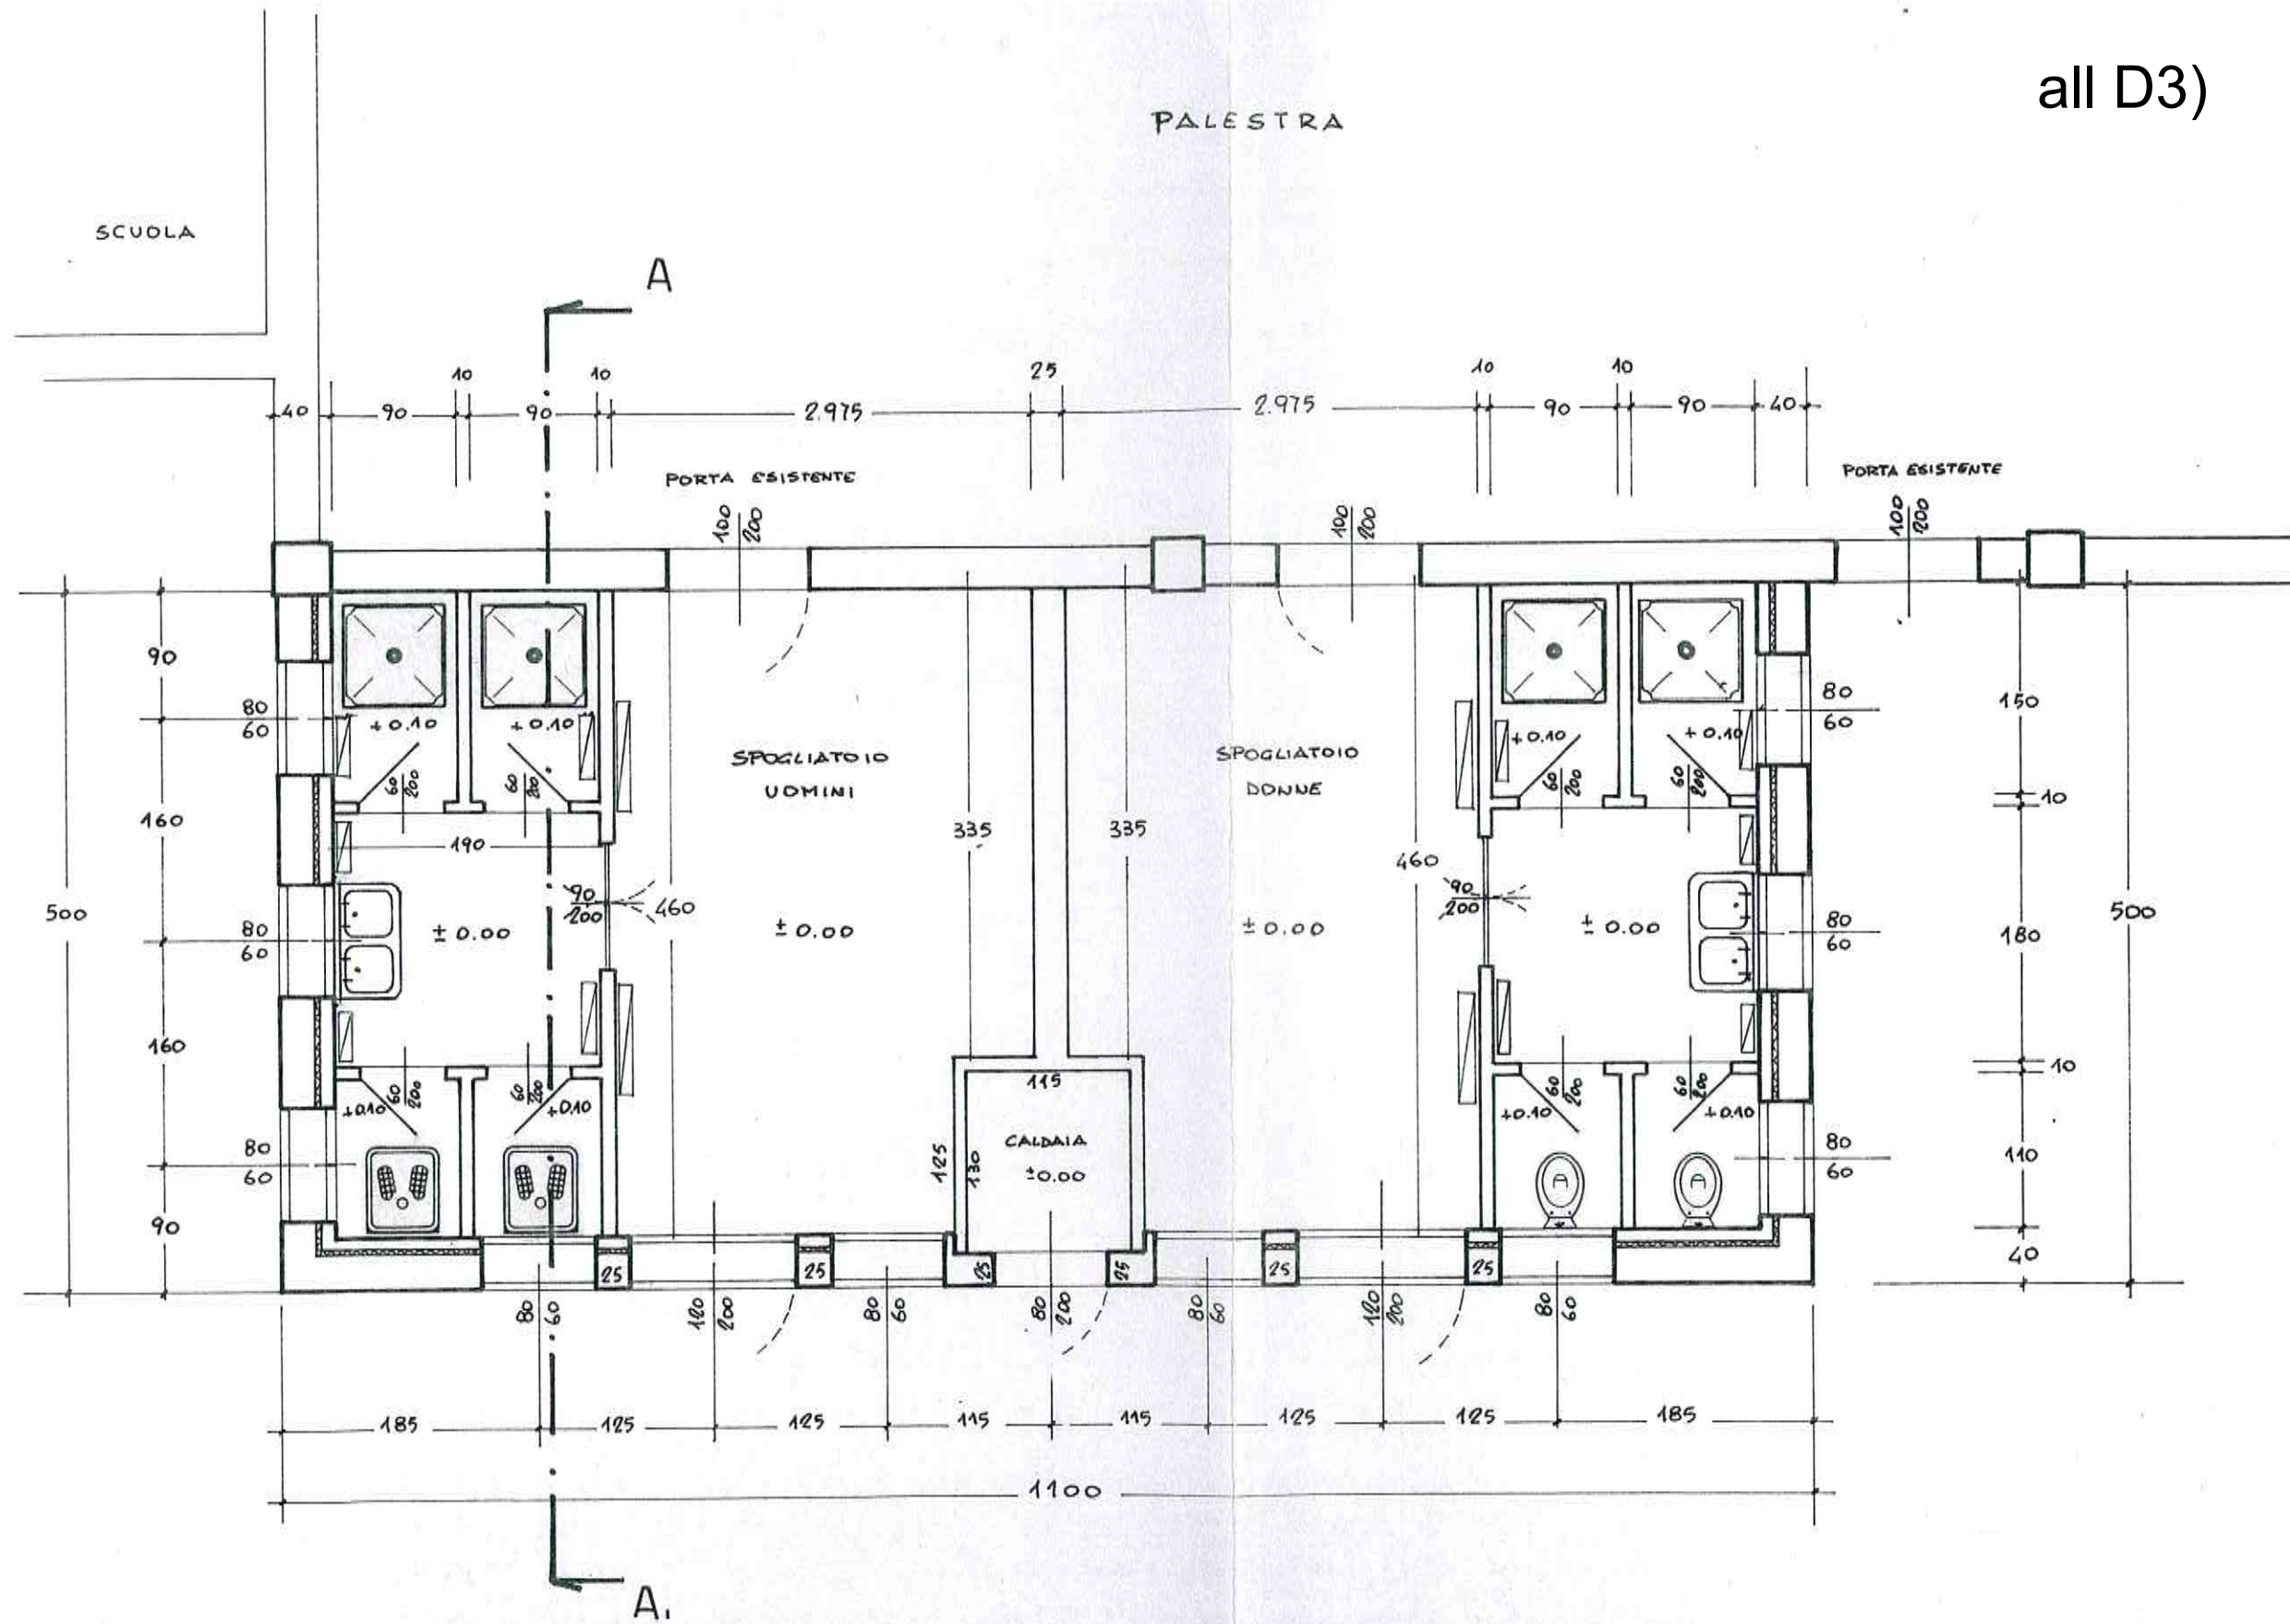

PIANTA

1:50